


Typical 2 Bedroom High-Rise



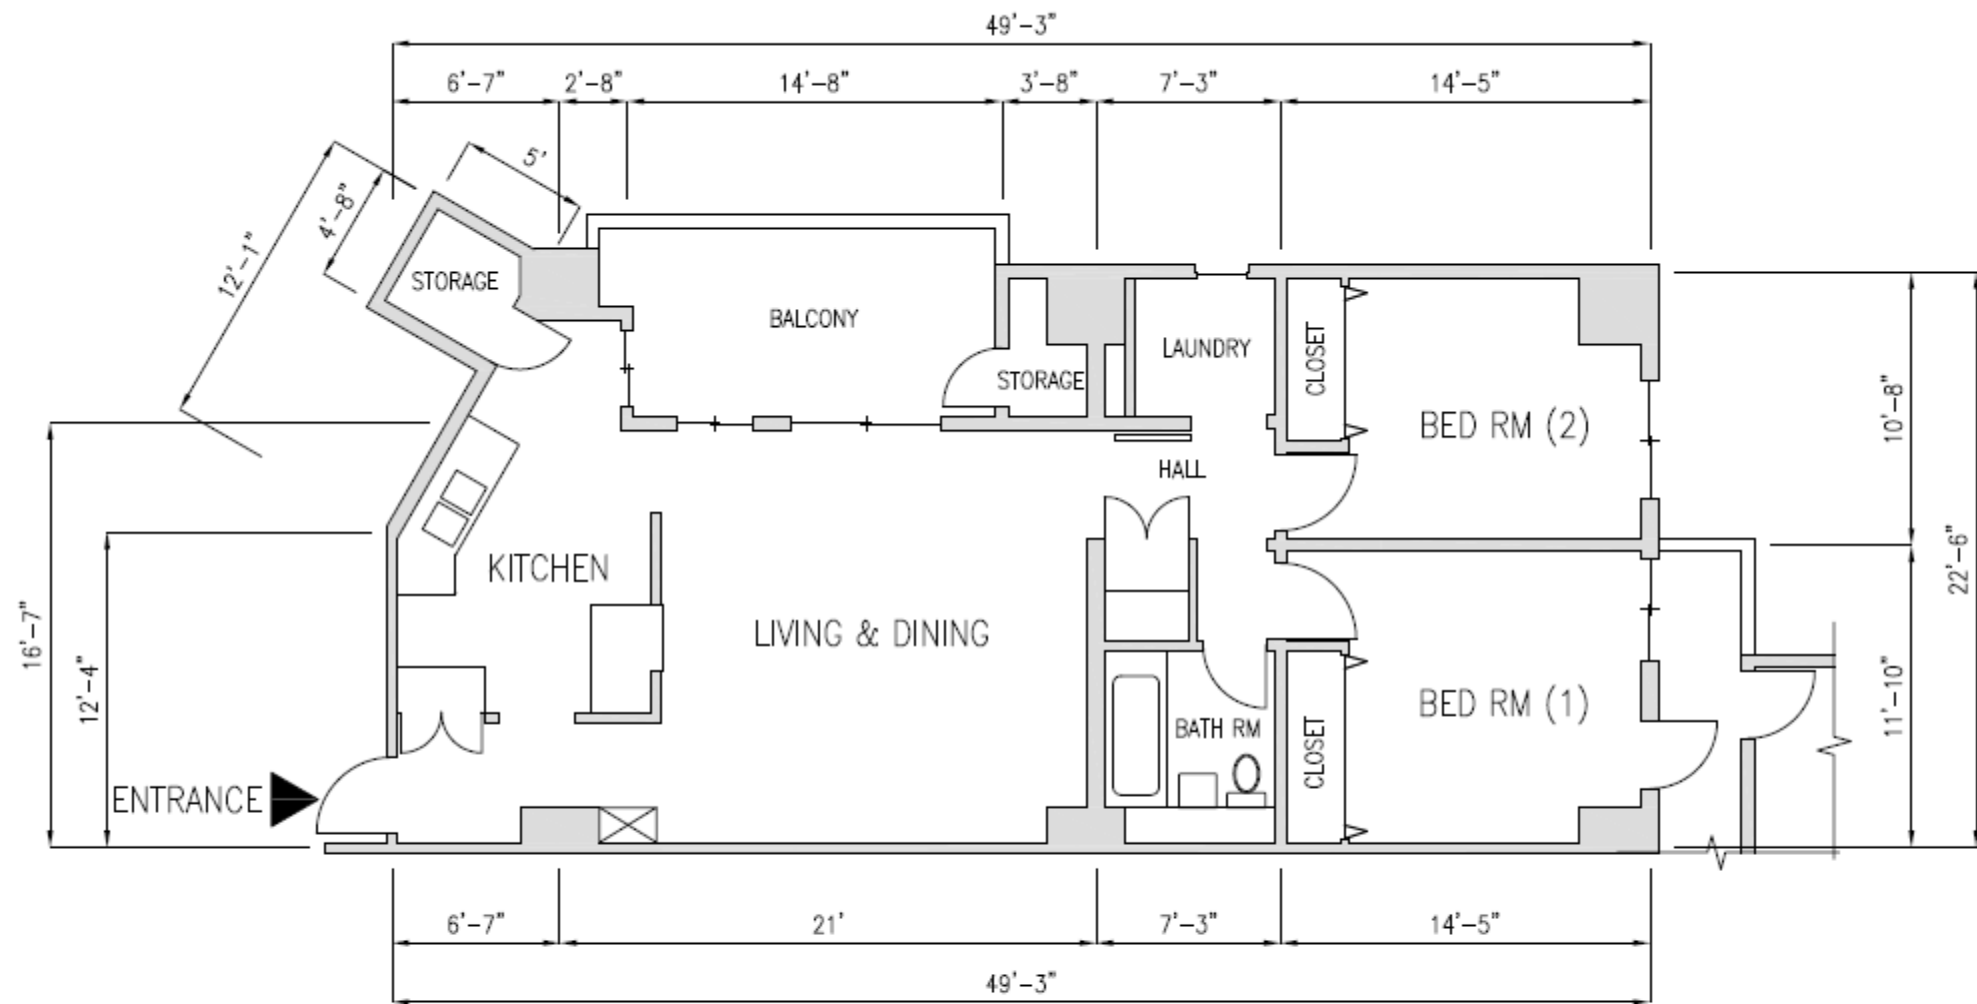

Typical 2 bedroom High-Rise Apartment

SCALE : 1/100



Kitchen



Living Room



Bedroom 1



Bedroom 2



Bathroom



Laundry Room