


Typical 3 Bedroom High-Rise



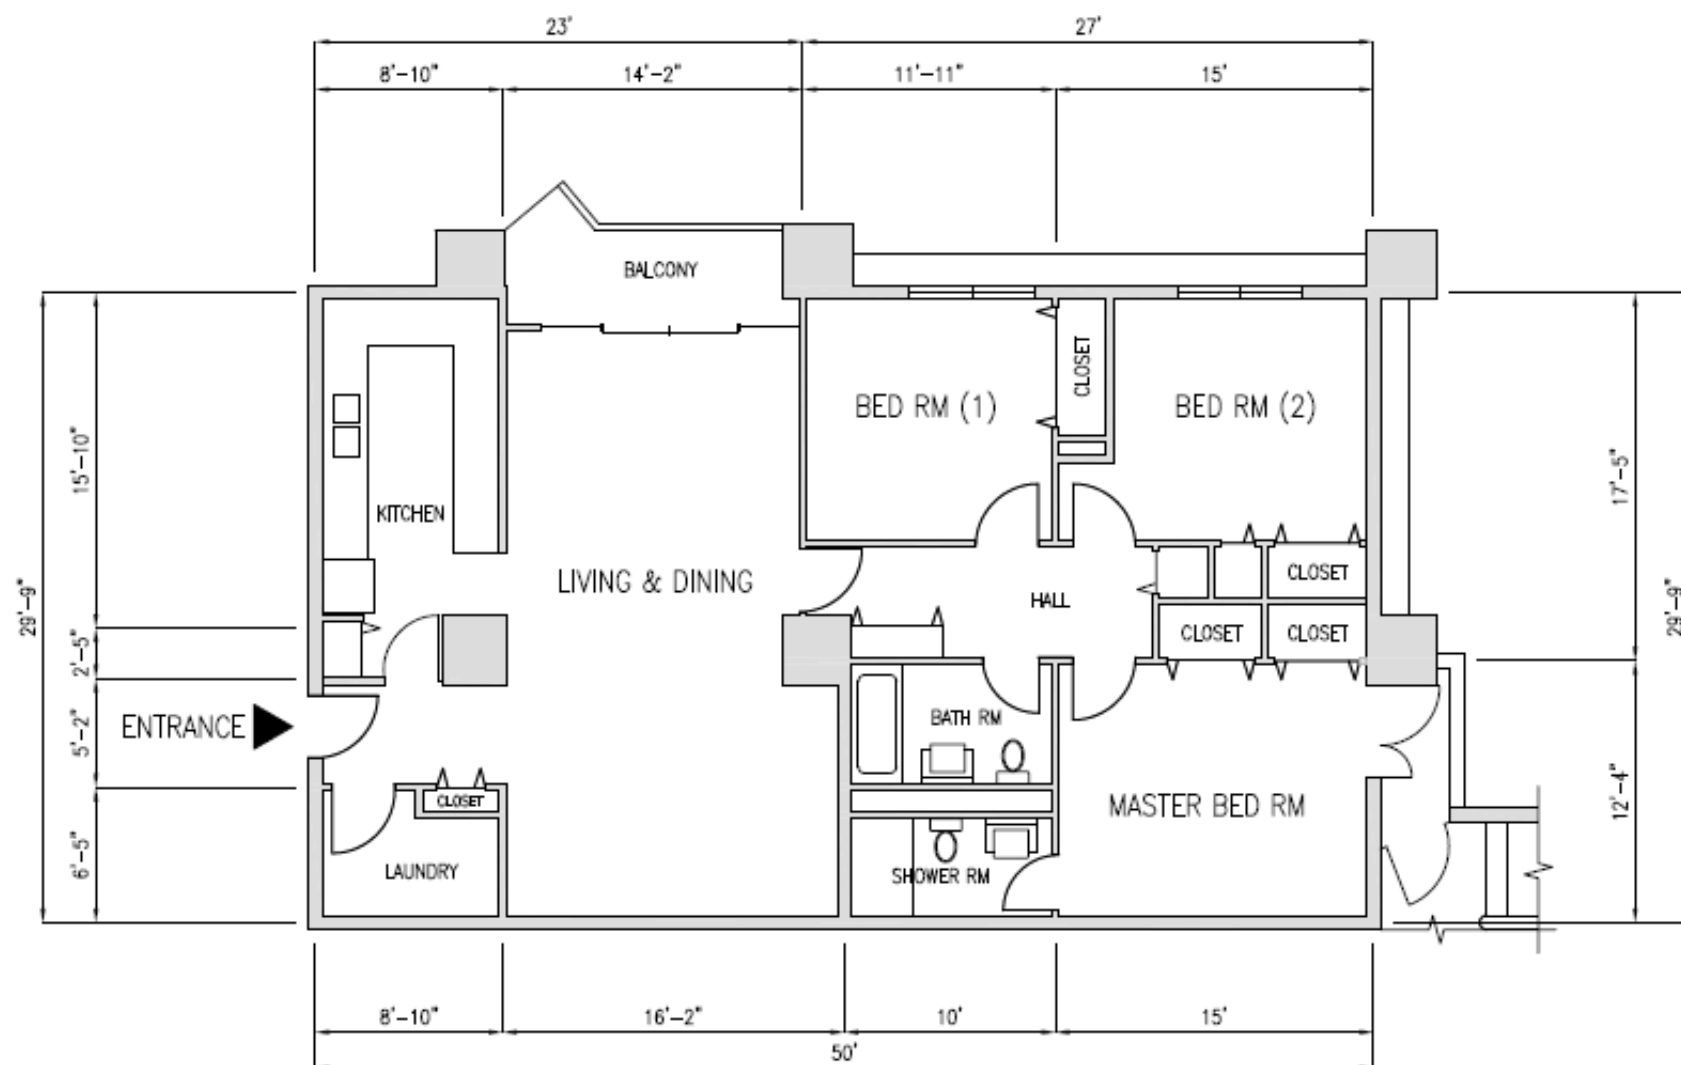

Typical 3 bedroom High-Rise Apartment

SCALE : 1/100



Kitchen ↑
Dinig Room →





Main Bathroom



Laundry Room



Master Bedroom



Bedroom 2



Bedroom 3