



Andersen AFB

4 Bedroom Layouts

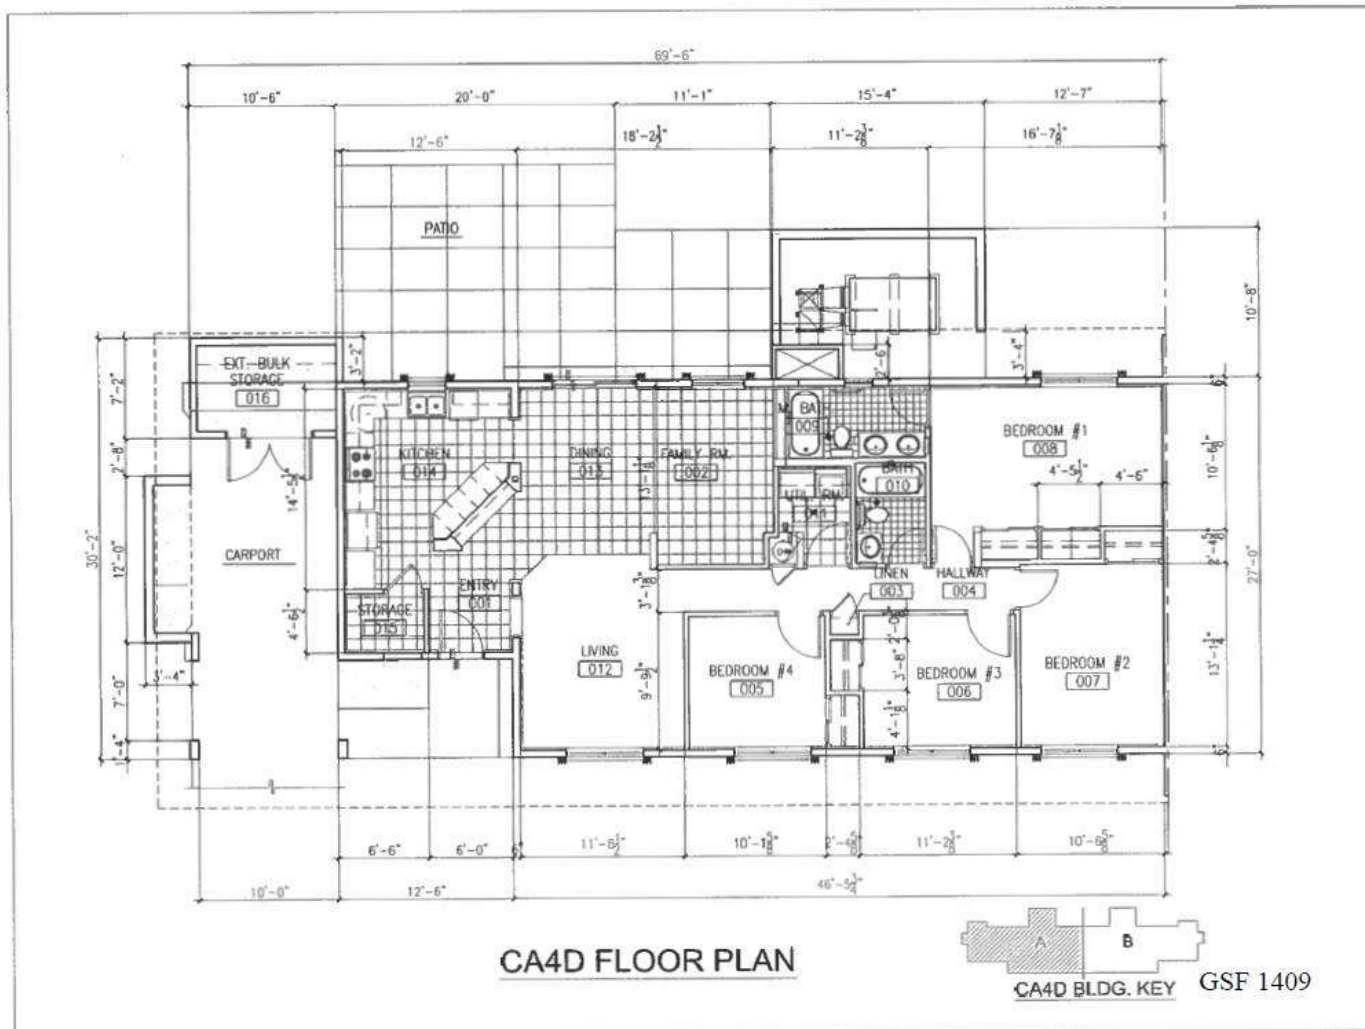

JUNIOR ENLISTED 4 BEDROOM - CA4D11/CA4D12

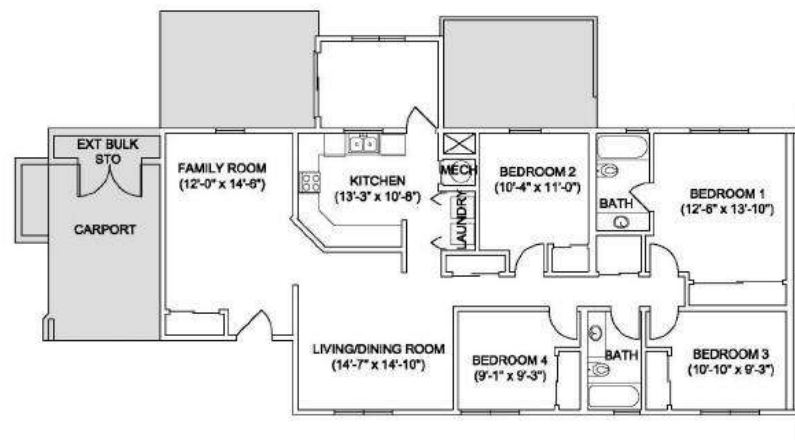

Unit Type GSF: 1628 SF
 Areas Not Included in GSF: 
 Year Built: 1960
 Year Renovated: 1994
 Similar Unit Types: NA


0 4 8 16 32

 Scale: 3/32"=1'-0"

PARSONS

Installation: Andersen AFB
 Unit Type: CA4D-P5 (1731A)
 Unit Assessed: Unit Type Not Assessed
 Site Visit: February 2015
 File Name: CA4D-P5.dwg

JUNIOR ENLISTED 4 BR - CA4D5

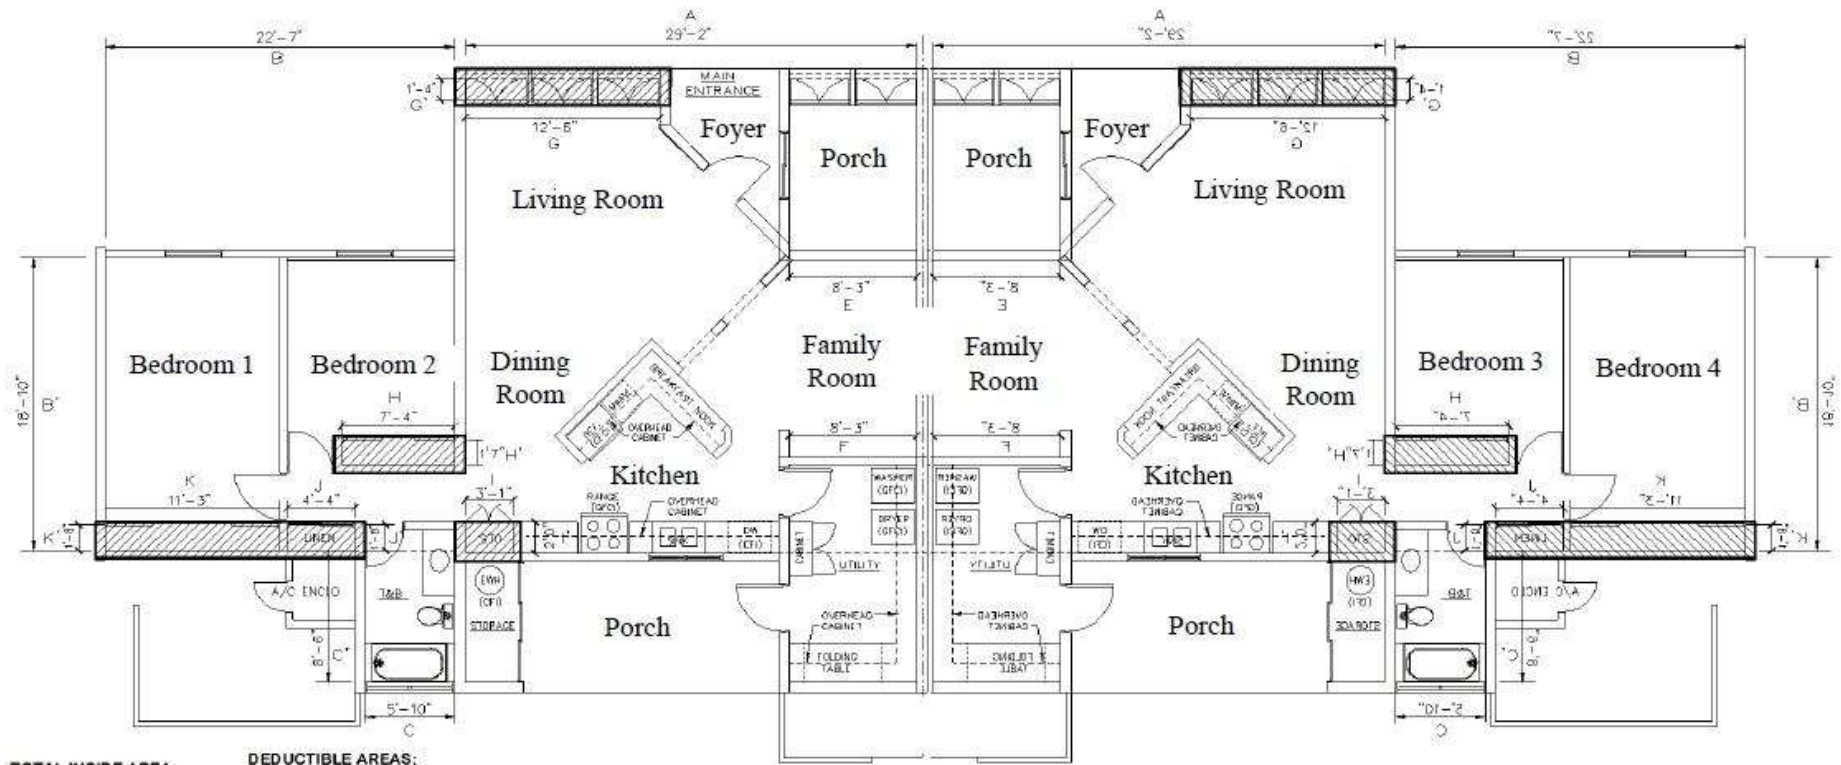

TOTAL INSIDE AREA:
 AA' 29'-2" x 30'-6" = 889.59 SF
 BB' 22'-7" x 18'-10" = 425.30 SF
 CC' 9'-10" x 8'-6" = 49.58 SF
 TOTAL = 1364.47 SF

DEDUCTIBLE AREAS:
 EE' 8'-3" x 11'-0" = 90.76 SF
 FF' 8'-3" x 5'-8" = 46.79 SF
 GG' 12'-6" x 1'-4" = 16.80 SF
 HH' 7'-4" x 1'-7" = 11.58 SF
 II' 3'-1" x 2'-0" = 6.17 SF

JJ' 4'-4" x 1'-8" = 7.23 SF
 KK' 11'-3" x 1'-8" = 18.79 SF
 TOTAL DEDUCTIBLES = 198.12 SF
NET AREA = 1364.47 - 198.12 = 1166.35 SF

NSF: 2,332.7

COMPANY GRADE OFFICER 4 BR - R4S4 (2 BR Duplex Conversion)
















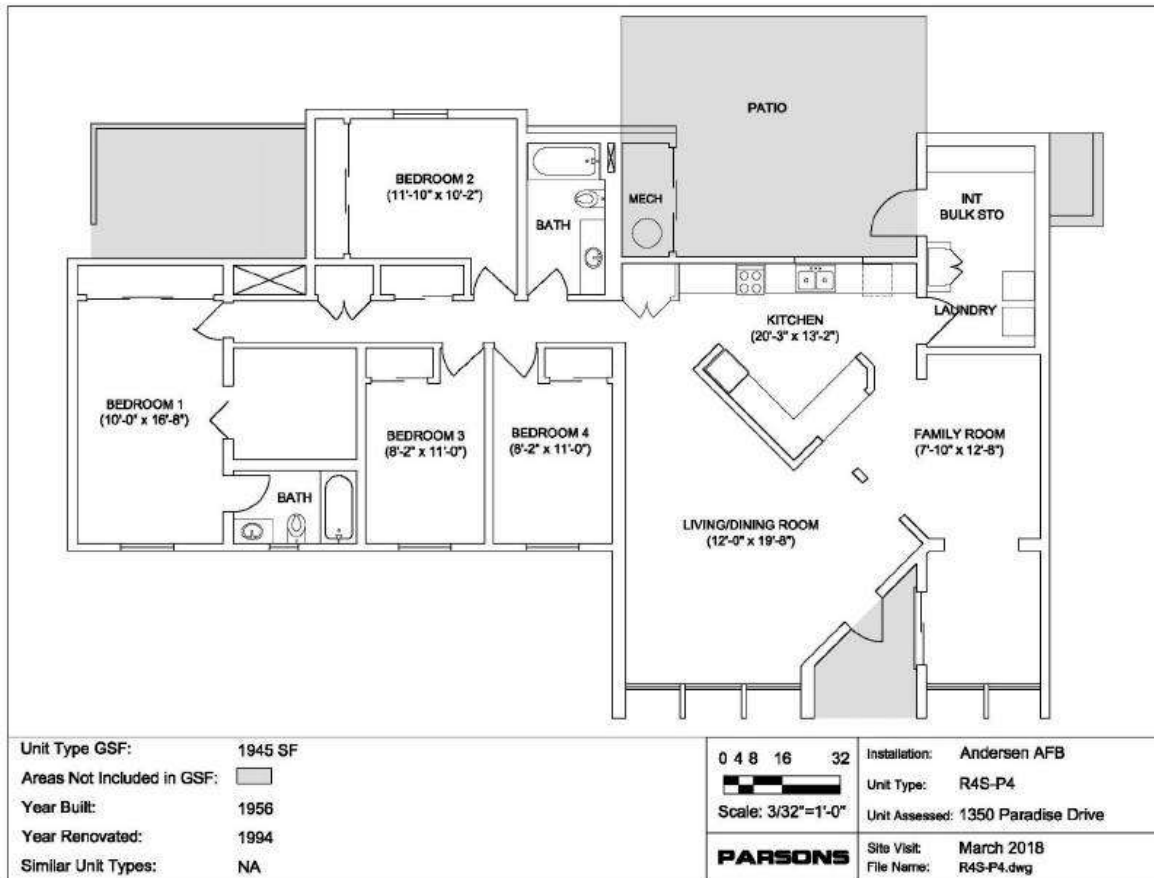

FIELD GRADE OFFICER 4 BEDROOM - R4S4
















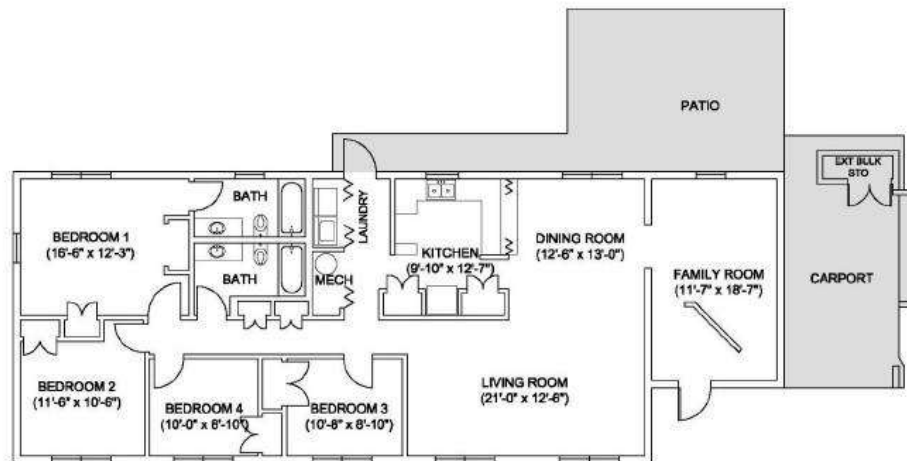

Unit Type GSF: 1825 SF
Areas Not Included in GSF: 
Year Built: 1960
Year Renovated: 1993
Similar Unit Types: CO4S-P6

0 4 8 16 32

Scale: 3/32"=1'-0"

PARSONS

Installation: Andersen AFB
Unit Type: CO4S-P3
Unit Assessed: 1207 Mango Drive
Site Visit: February 2015
File Name: CO4S-P3.dwg

SENIOR ENLISTED 4 BR CO4S3/CO4S6















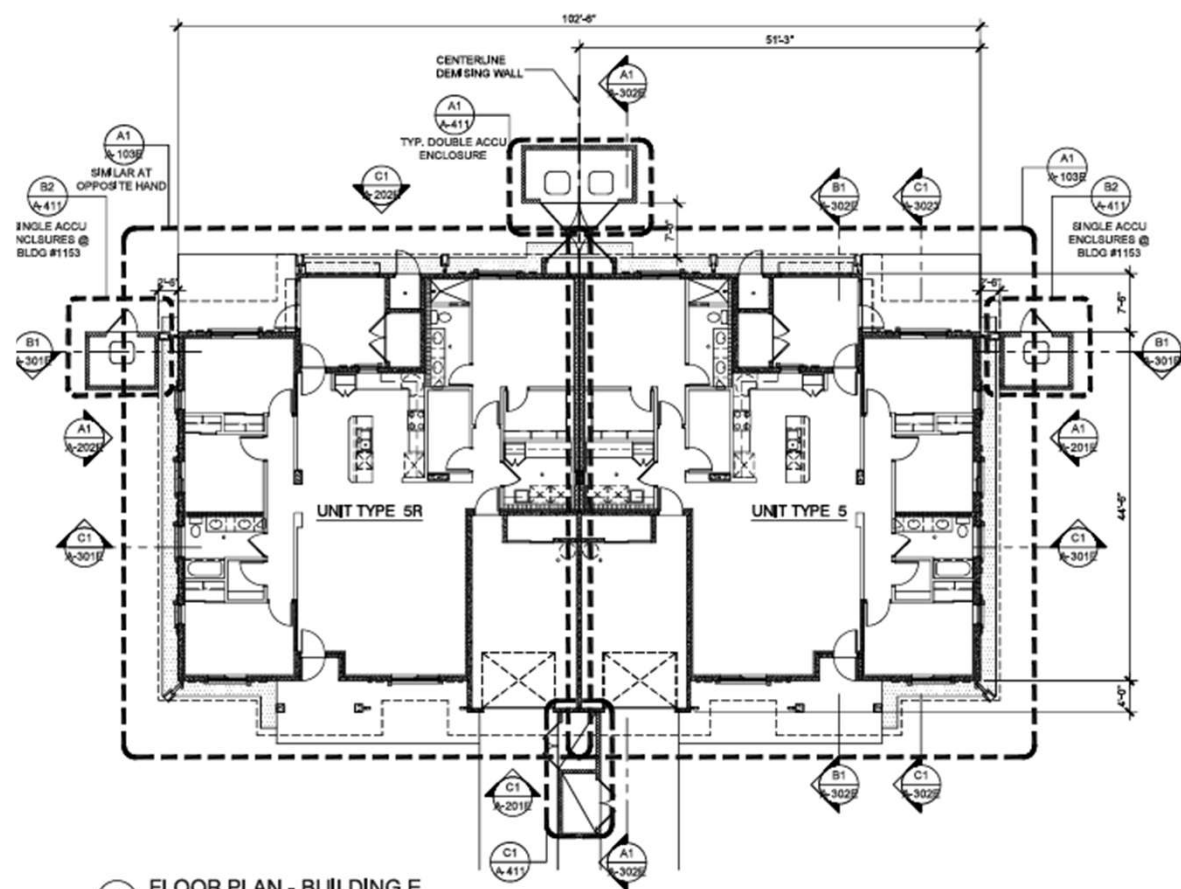

B1 FLOOR PLAN - BUILDING E
SCALE: 1/8"=1'-0"

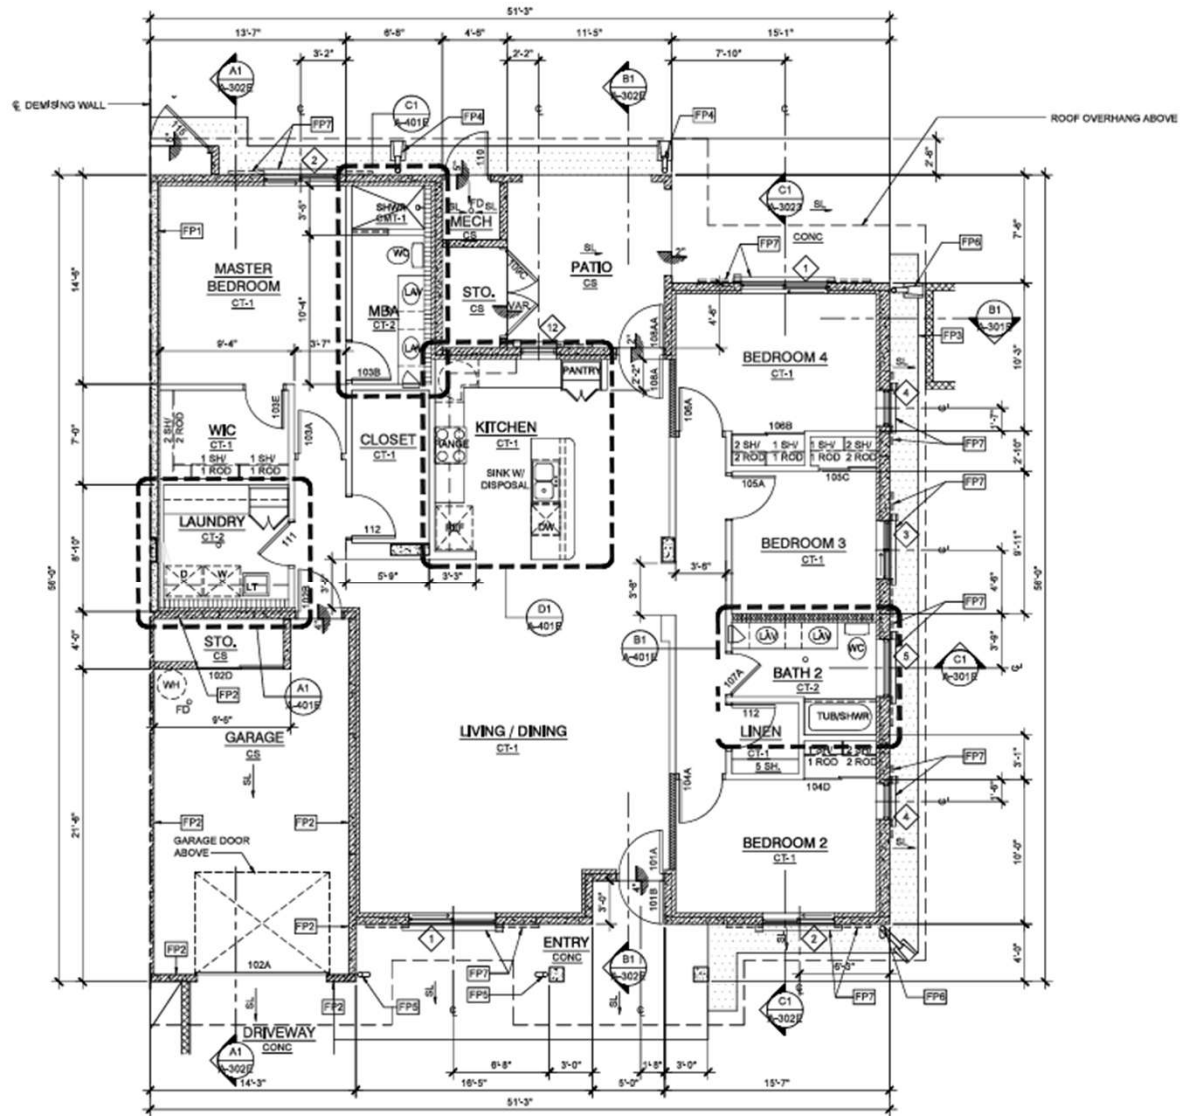

A1 FLOOR PLAN - UNIT TYPE 5
 SCALE: 1/4"=1'-0"
 (NOTE: UNIT TYPE SR SIMILAR AT OPPOSITE HAND)

