


# Anderson AFB

## Junior Enlisted

Housing Floorplans and Pictures

# 2 Bedroom Type 1

Navy Family Housing Assessment Program  
Andersen AFB – Capehart

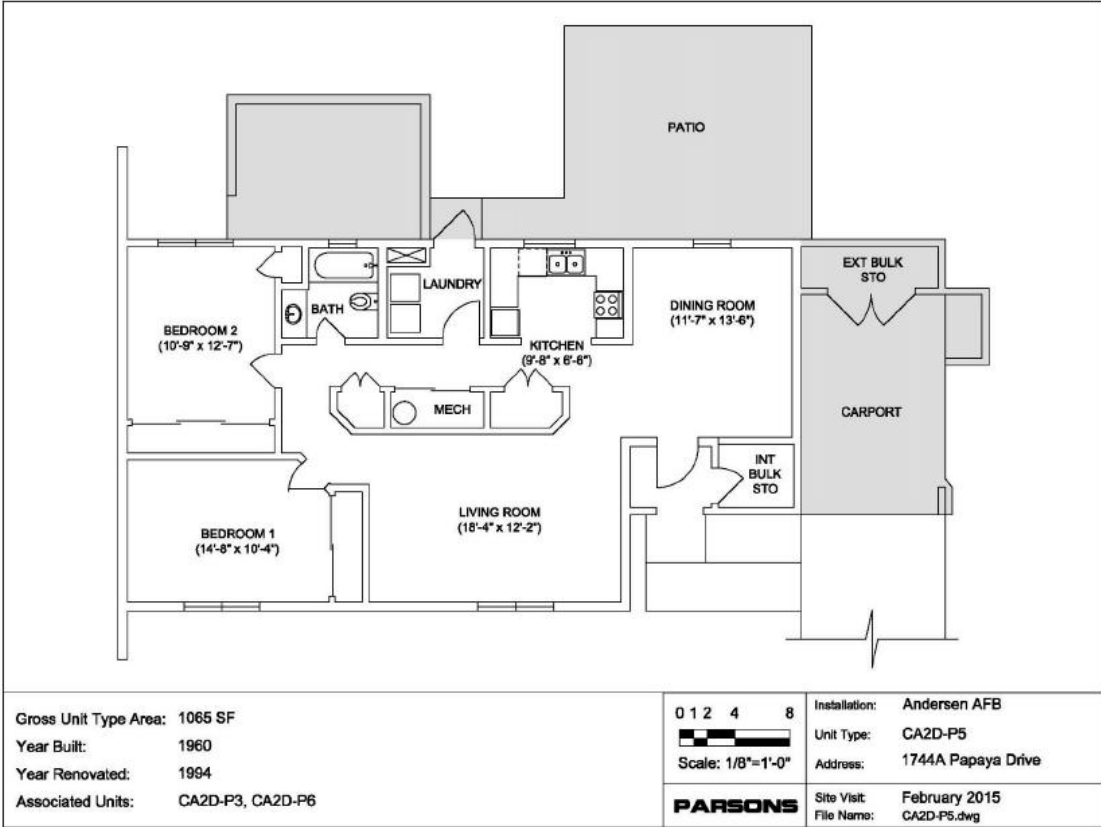

JUNIOR ENLISTED 2 BR - CA2D3/CA2D5/CA2D6














# 2 Bedroom Type 2

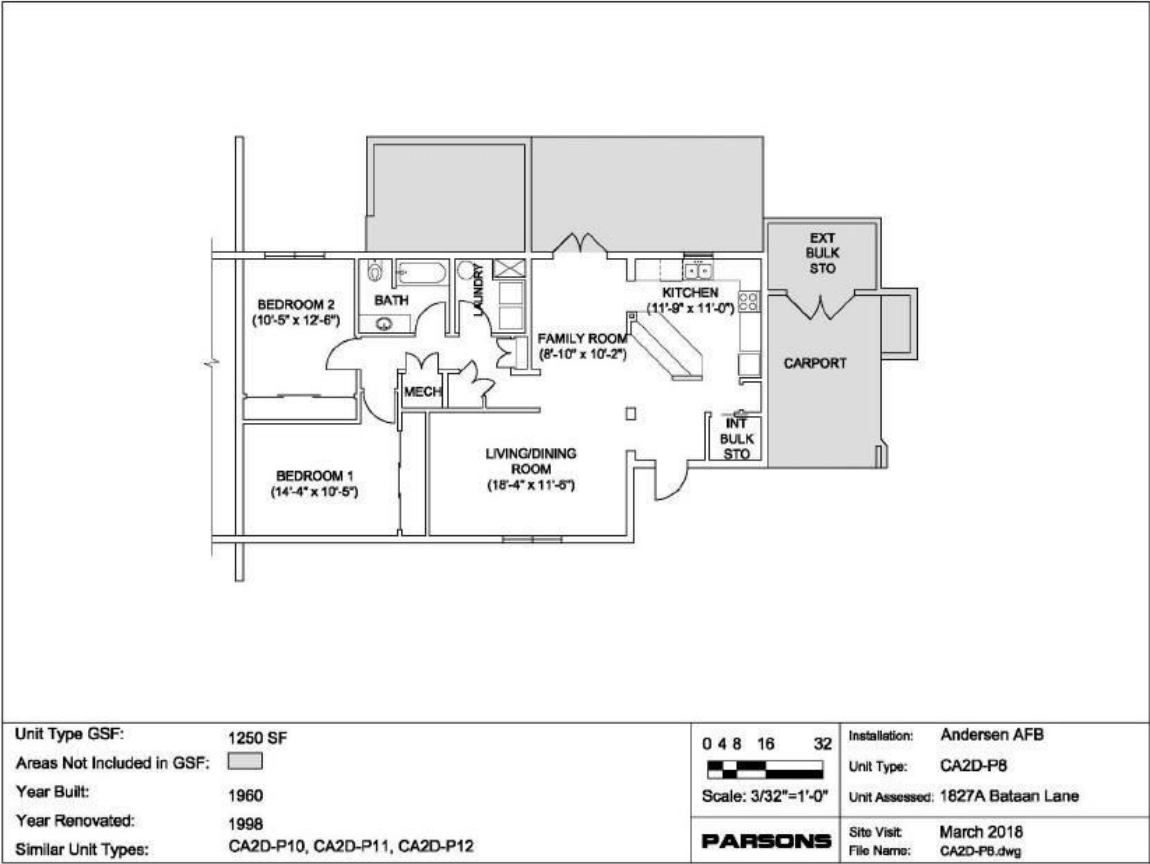

JUNIOR ENLISTED 2 BR - CA2D8/CA2D11/CA2D12














# 2 Bedroom Type 3

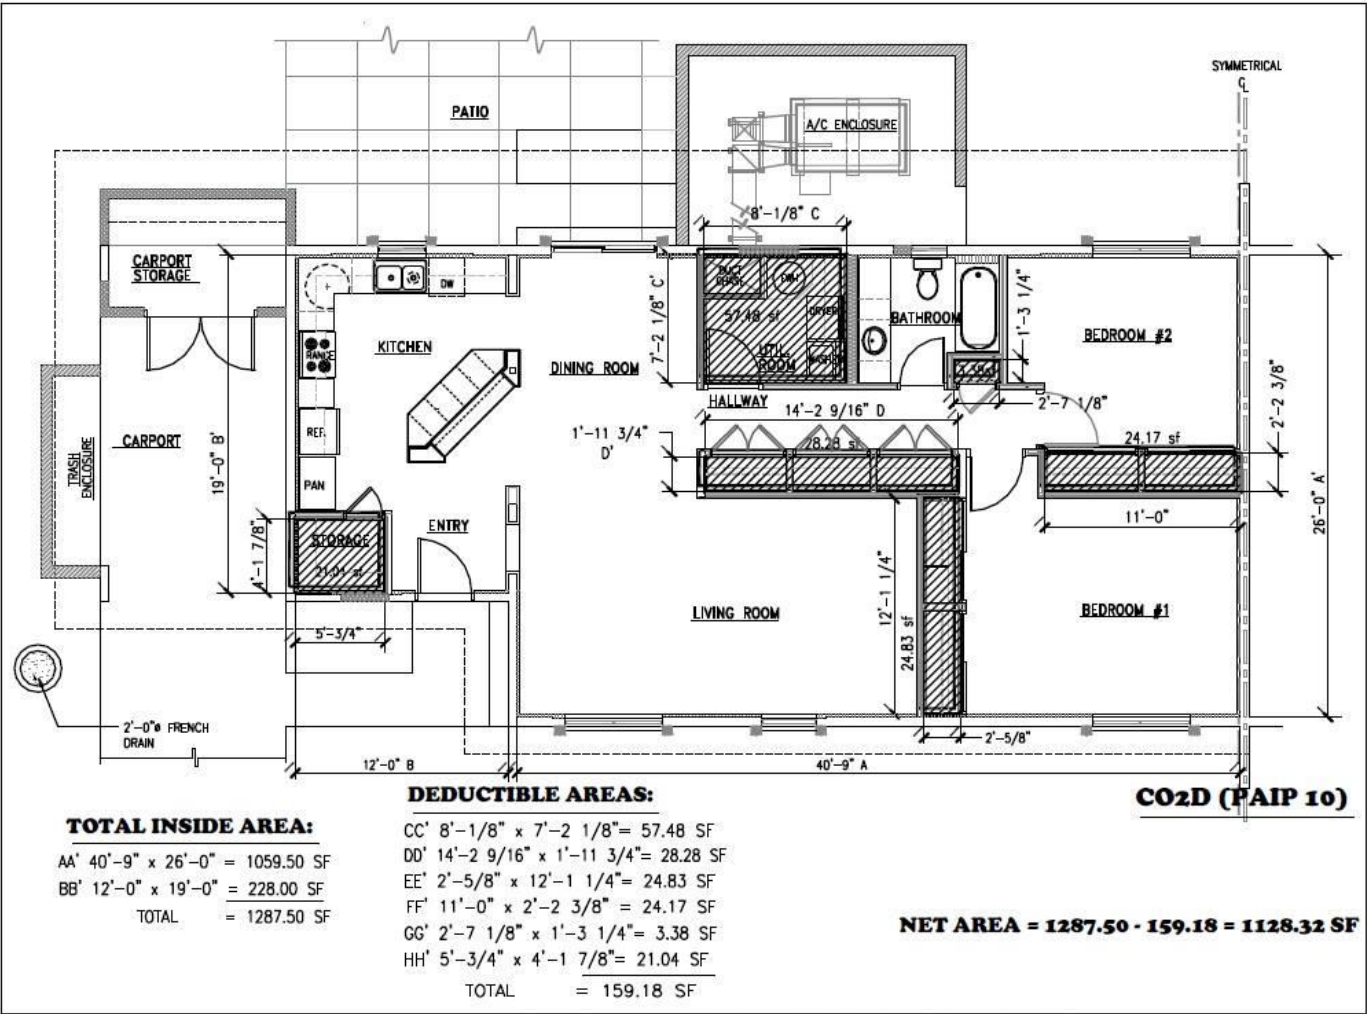

JUNIOR ENLISTED 2 BEDROOM - CO2D10


















# 3 Bedroom Type 1

Navy Family Housing Assessment Program  
Andersen AFB - Capehart

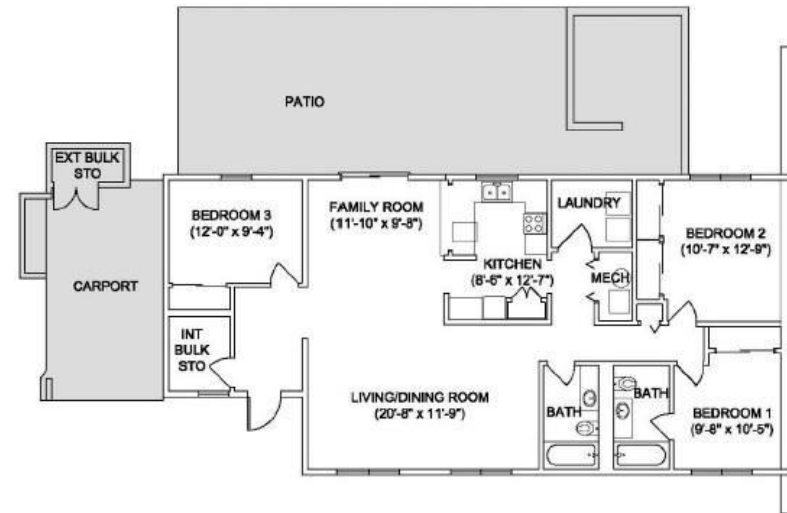

|                            |                                                                                       |                                                                                       |                |                  |
|----------------------------|---------------------------------------------------------------------------------------|---------------------------------------------------------------------------------------|----------------|------------------|
| Unit Type GSF:             | 1429 SF                                                                               | 0 4 8 16 32                                                                           | Installation:  | Andersen AFB     |
| Areas Not Included in GSF: |  |  | Unit Type:     | CA3D-P1          |
| Year Built:                | 1960                                                                                  | Scale: 3/32"=1'-0"                                                                    | Unit Assessed: | 2037A Gecko Lane |
| Year Renovated:            | 1988                                                                                  |  | Site Visit:    | March 2018       |
| Similar Unit Types:        | CA3D-P2 and CO3D-P1 & P2                                                              |                                                                                       | File Name:     | CA3D-P1.dwg      |

JUNIOR ENLISTED 3 BR - CA3D1/CA3D2














# 3 Bedroom Type 2

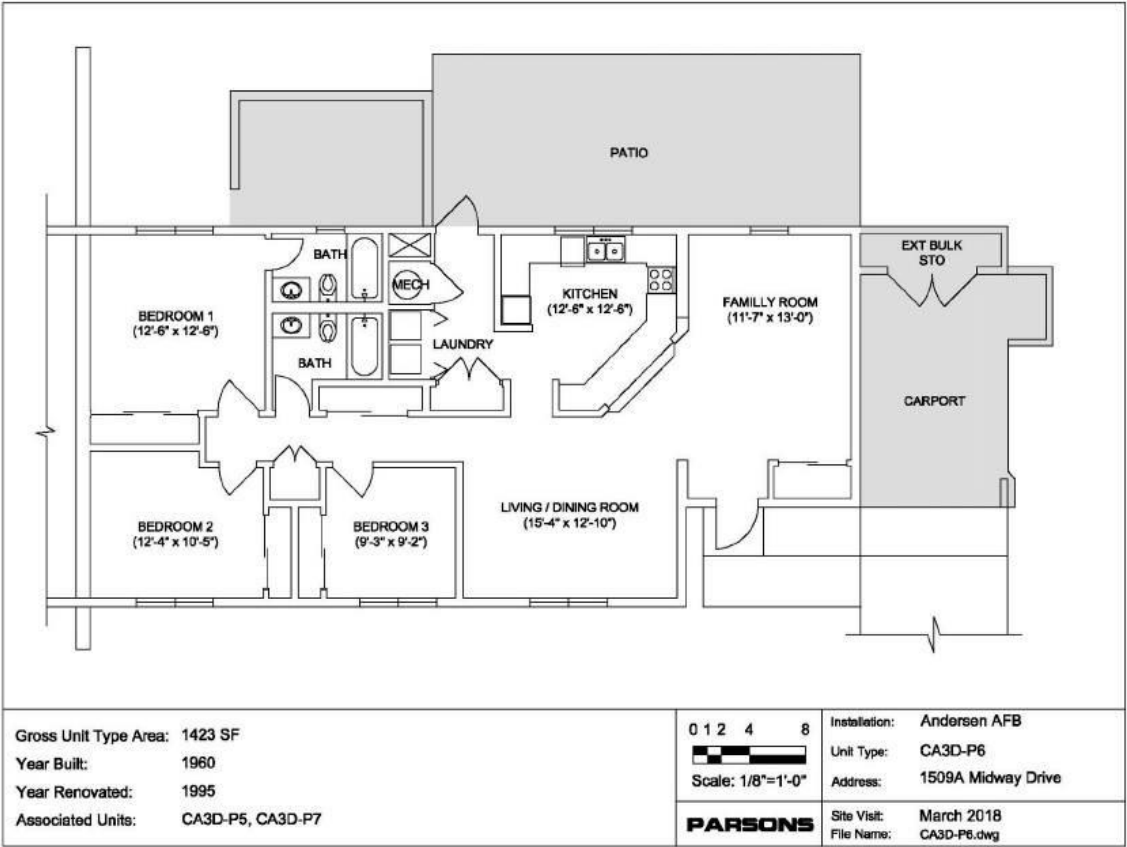

JUNIOR ENLISTED 3 BR - CA3D5/CA3D6/CA3D7




















# 3 Bedroom Type 3

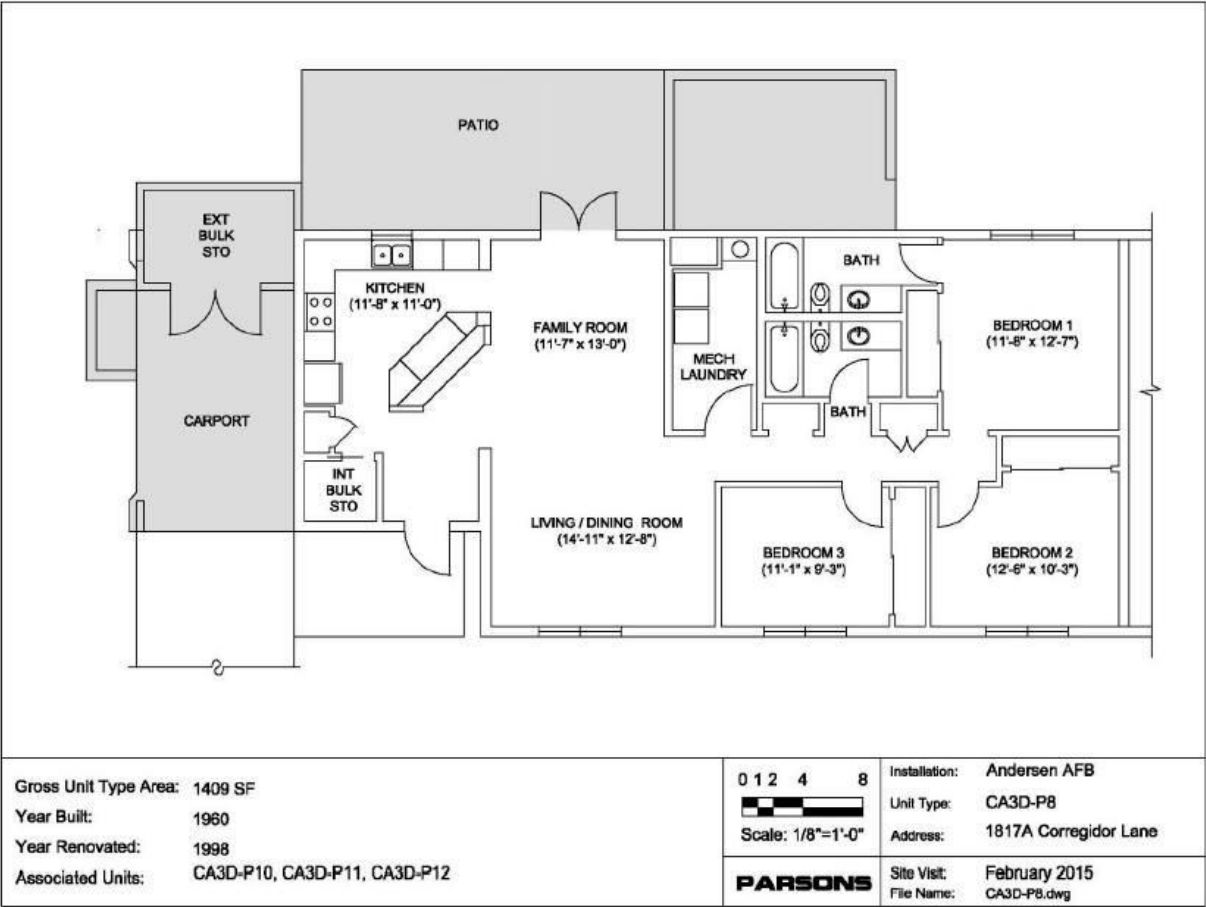

















# 4 Bedroom

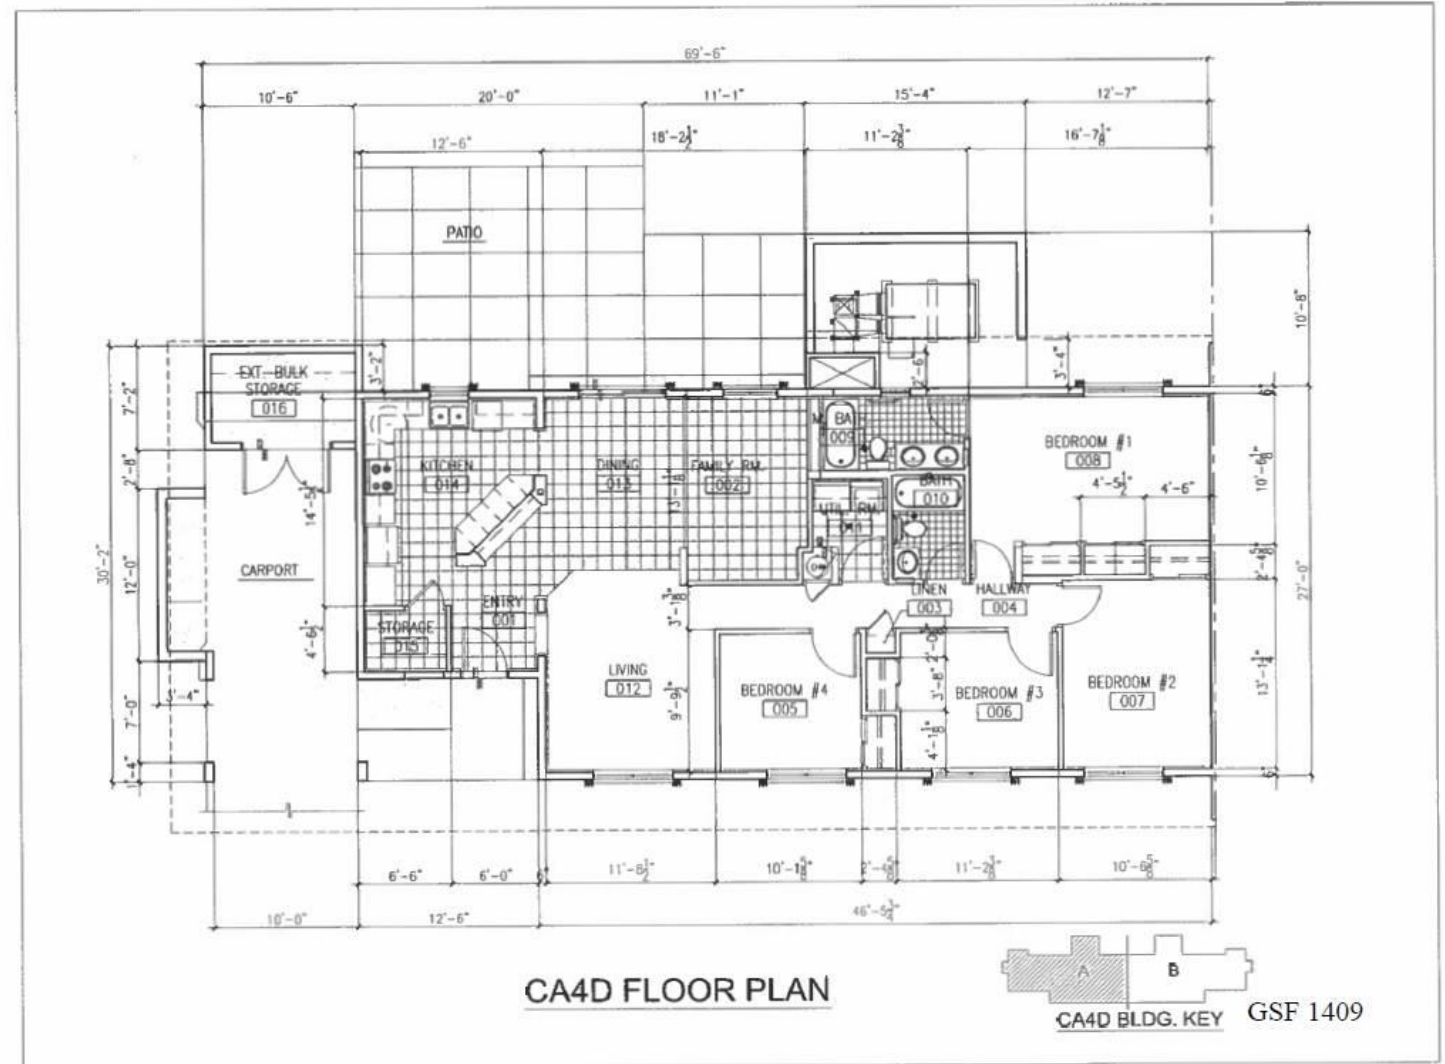

# 4 Bedroom

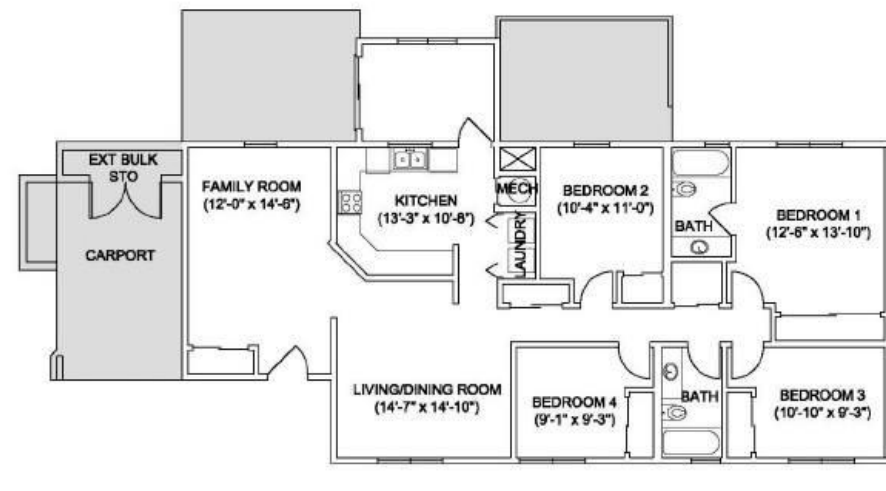

|                            |                                                                                       |                                                                                       |                |                        |
|----------------------------|---------------------------------------------------------------------------------------|---------------------------------------------------------------------------------------|----------------|------------------------|
| Unit Type GSF:             | 1628 SF                                                                               | 0 4 8 16 32                                                                           | Installation:  | Andersen AFB           |
| Areas Not Included in GSF: |  |  | Unit Type:     | CA4D-P5 (1731A)        |
| Year Built:                | 1960                                                                                  | Scale: 3/32"=1'-0"                                                                    | Unit Assessed: | Unit Type Not Assessed |
| Year Renovated:            | 1994                                                                                  | <b>PARSONS</b>                                                                        | Site Visit:    | February 2015          |
| Similar Unit Types:        | NA                                                                                    |                                                                                       | File Name:     | CA4D-F5.dwg            |

JUNIOR ENLISTED 4 BR - CA4D5